


199

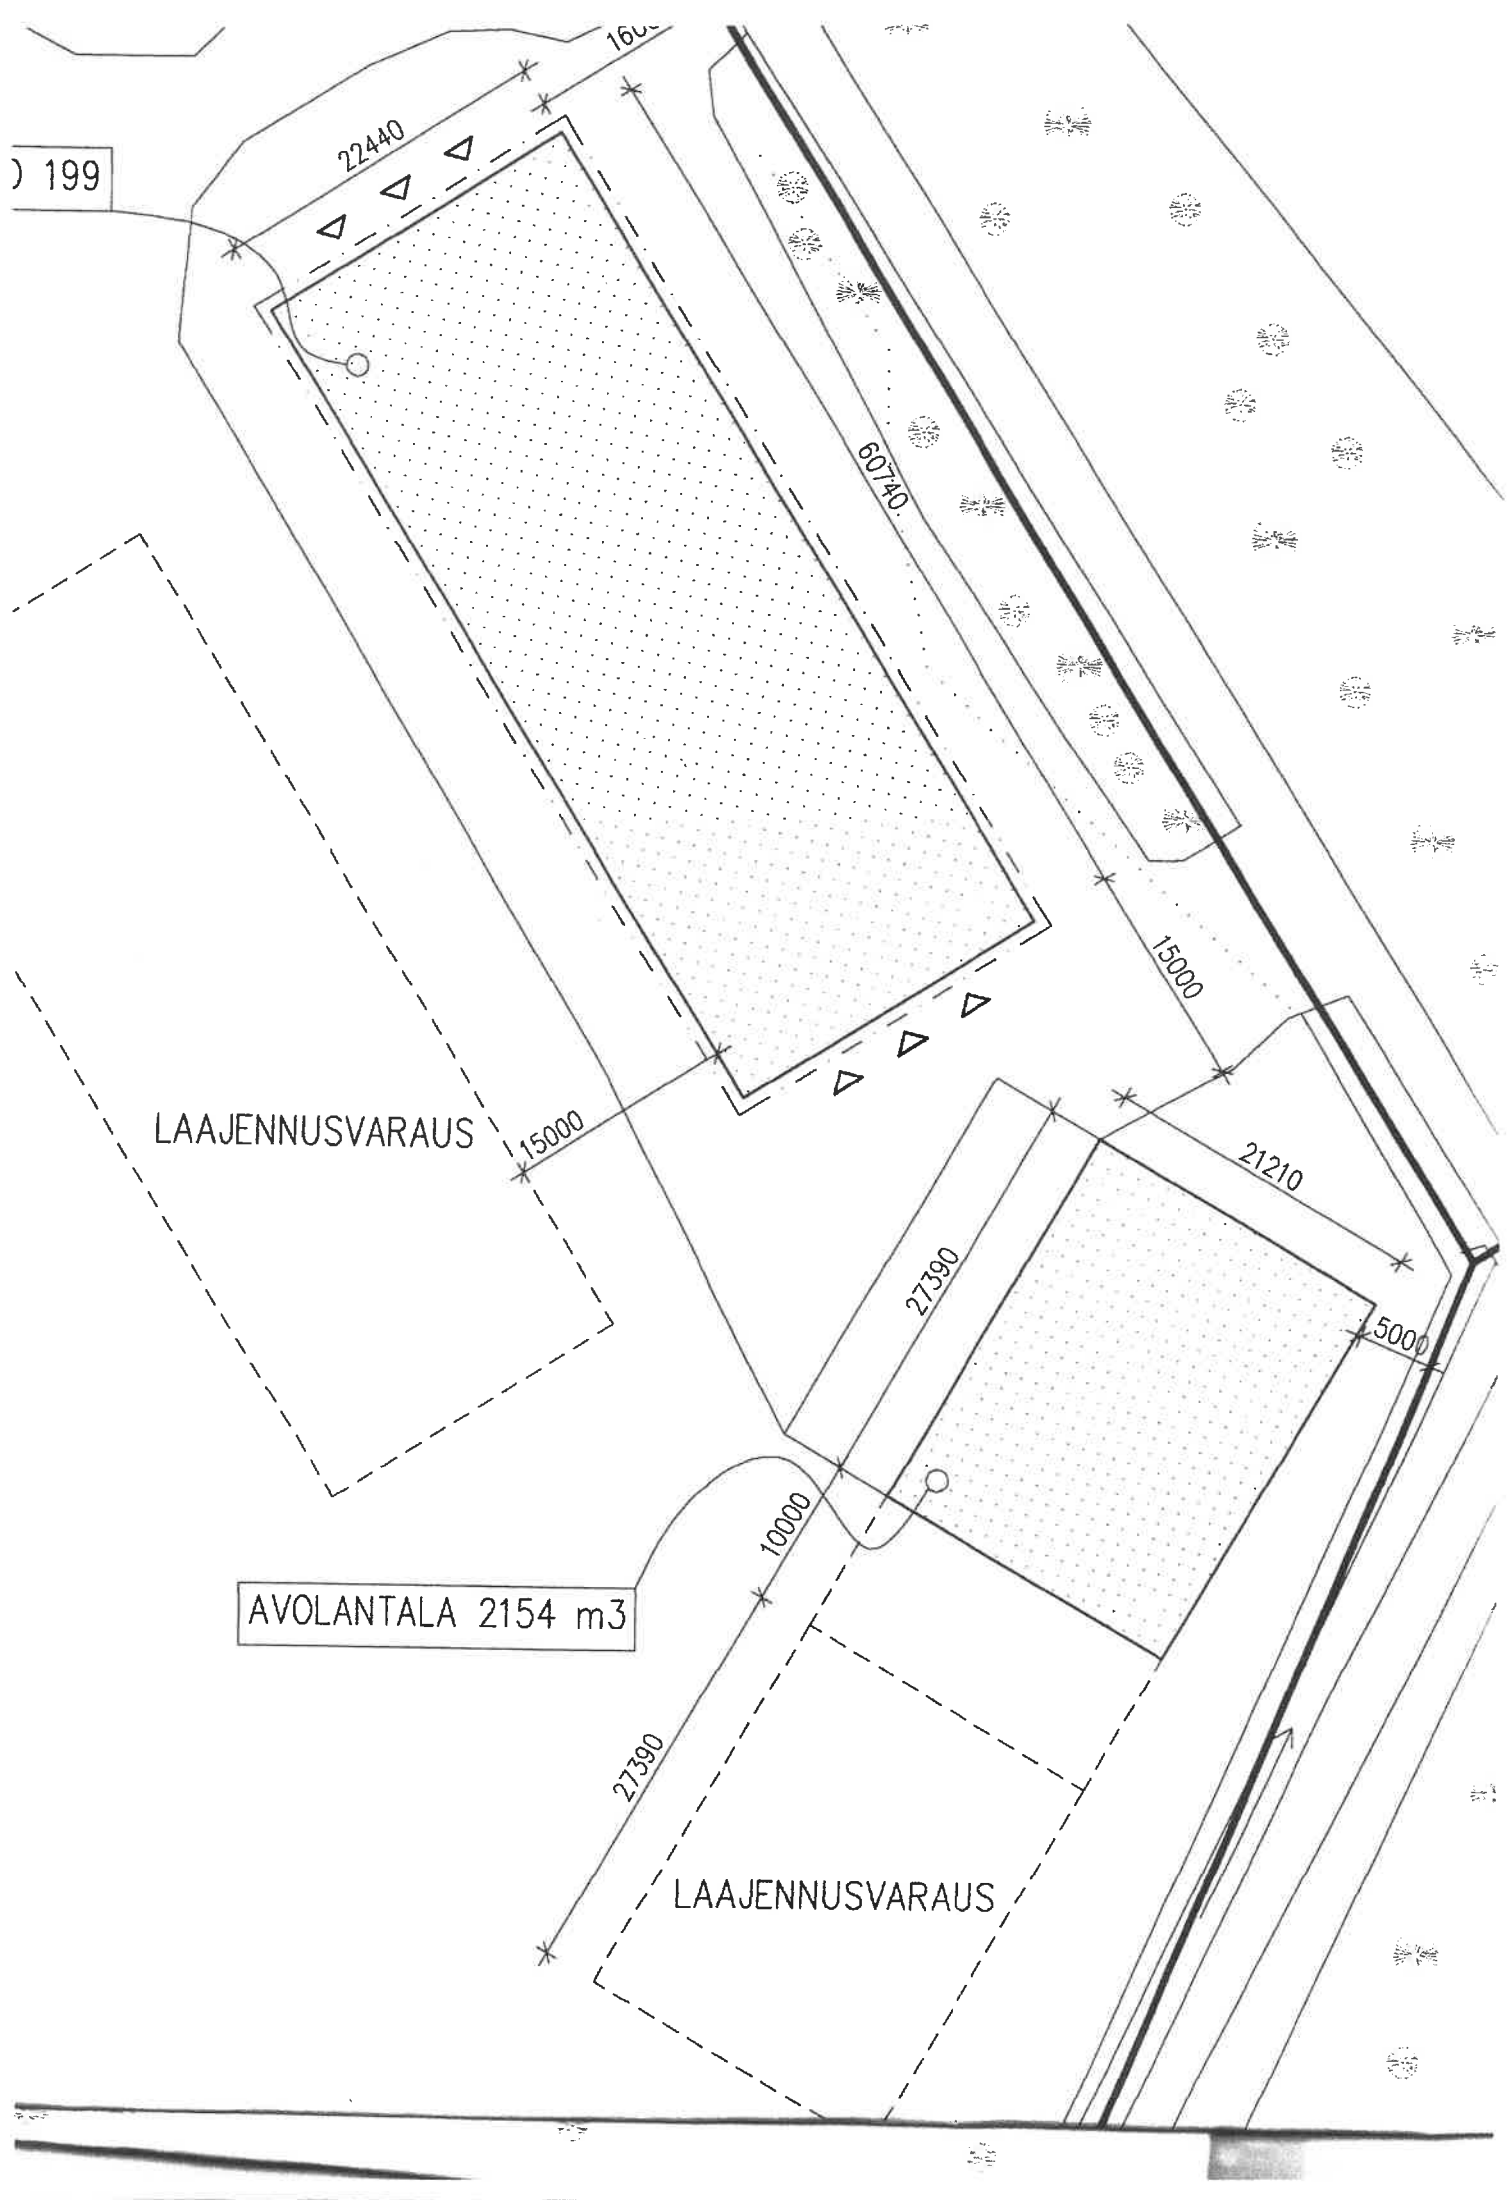

LAAJENNUSVARAUS

AVOLANTALA 2154 m3

LAAJENNUSVARAUS

22440

60740

15000

15000

21210

27390

5000

10000

27390